


**PROPOSED GROUND FLOOR LAYOUT OF NEW PREMISES
FOR JANGAON BRANCH,**

PLINTH AREA : 1155.00 Sq.Fts
BRANCH CARPET AREA : 1043.25 Sq.Fts,

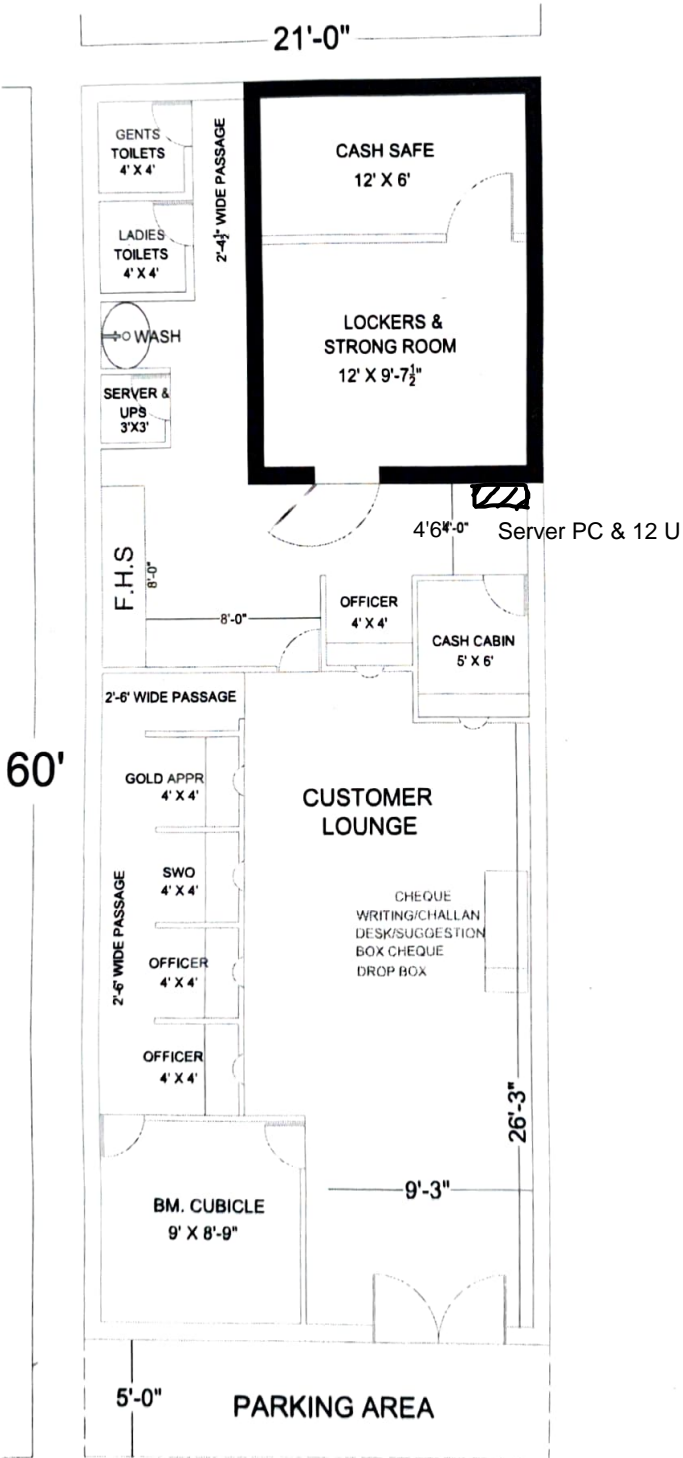

SOUTH MAIN ROAD