


OTHERS PROPERTY

OTHERS PROPERTY

OTHERS PROPERTY

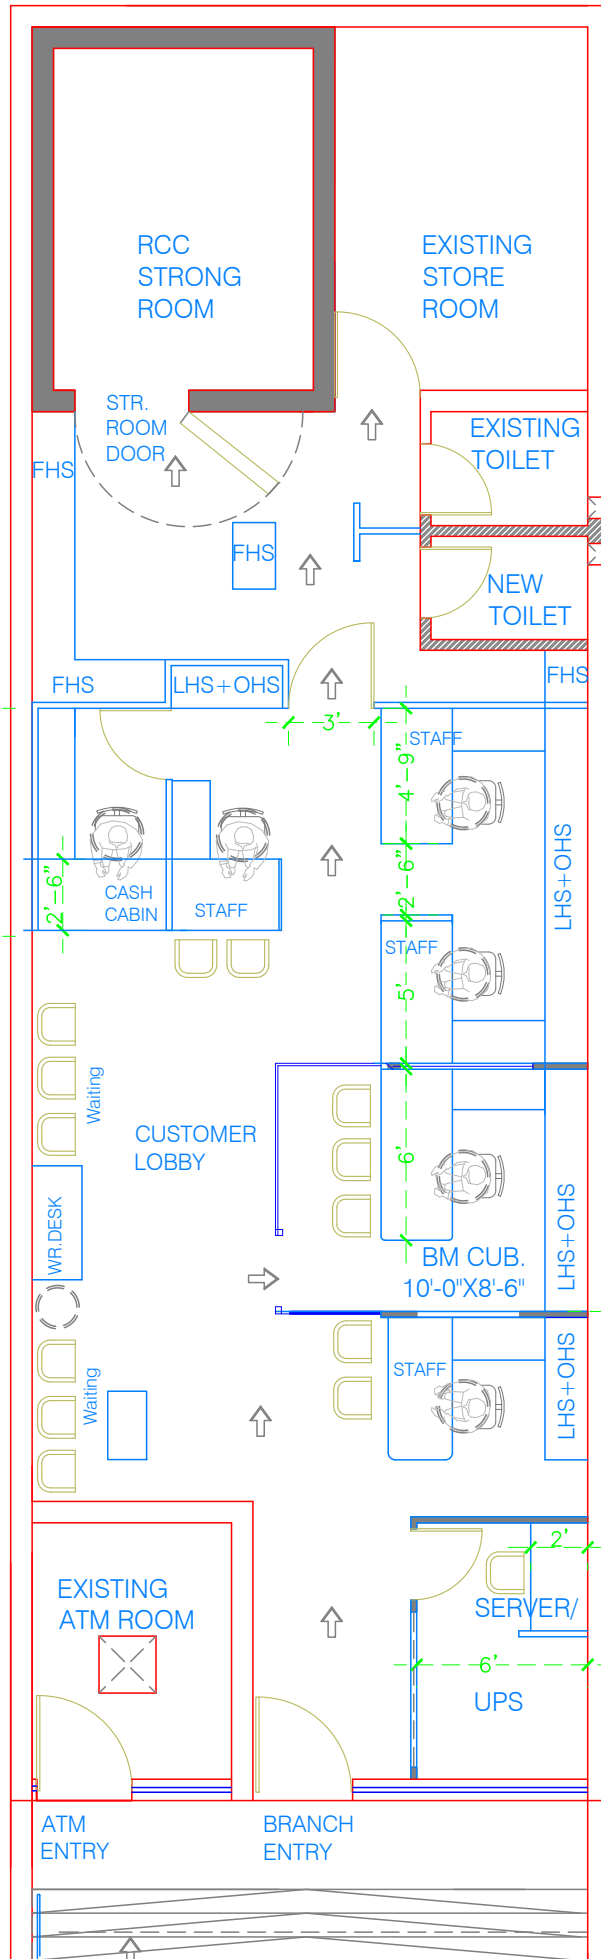

NOTE: 1. DIMENSIONS, LOCATION OF EXISTING OPENINGS AS PER ACTUAL ON SITE WILL BE TREATED AS FINAL IN CASE OF DISCREPANCY.
2. MANUFACTURER'S SPECIFICATIONS FOR STRONG ROOM DOOR/STANDARD FIXTURES.

DRAWN BY: KRISHNA GOPAL
CM ARCHITECT
15.01.2026

PROPOSED PLAN OF JWALAMUKHI BRANCH PREMISES UNDER RO SHIMLA