


PROPOSED

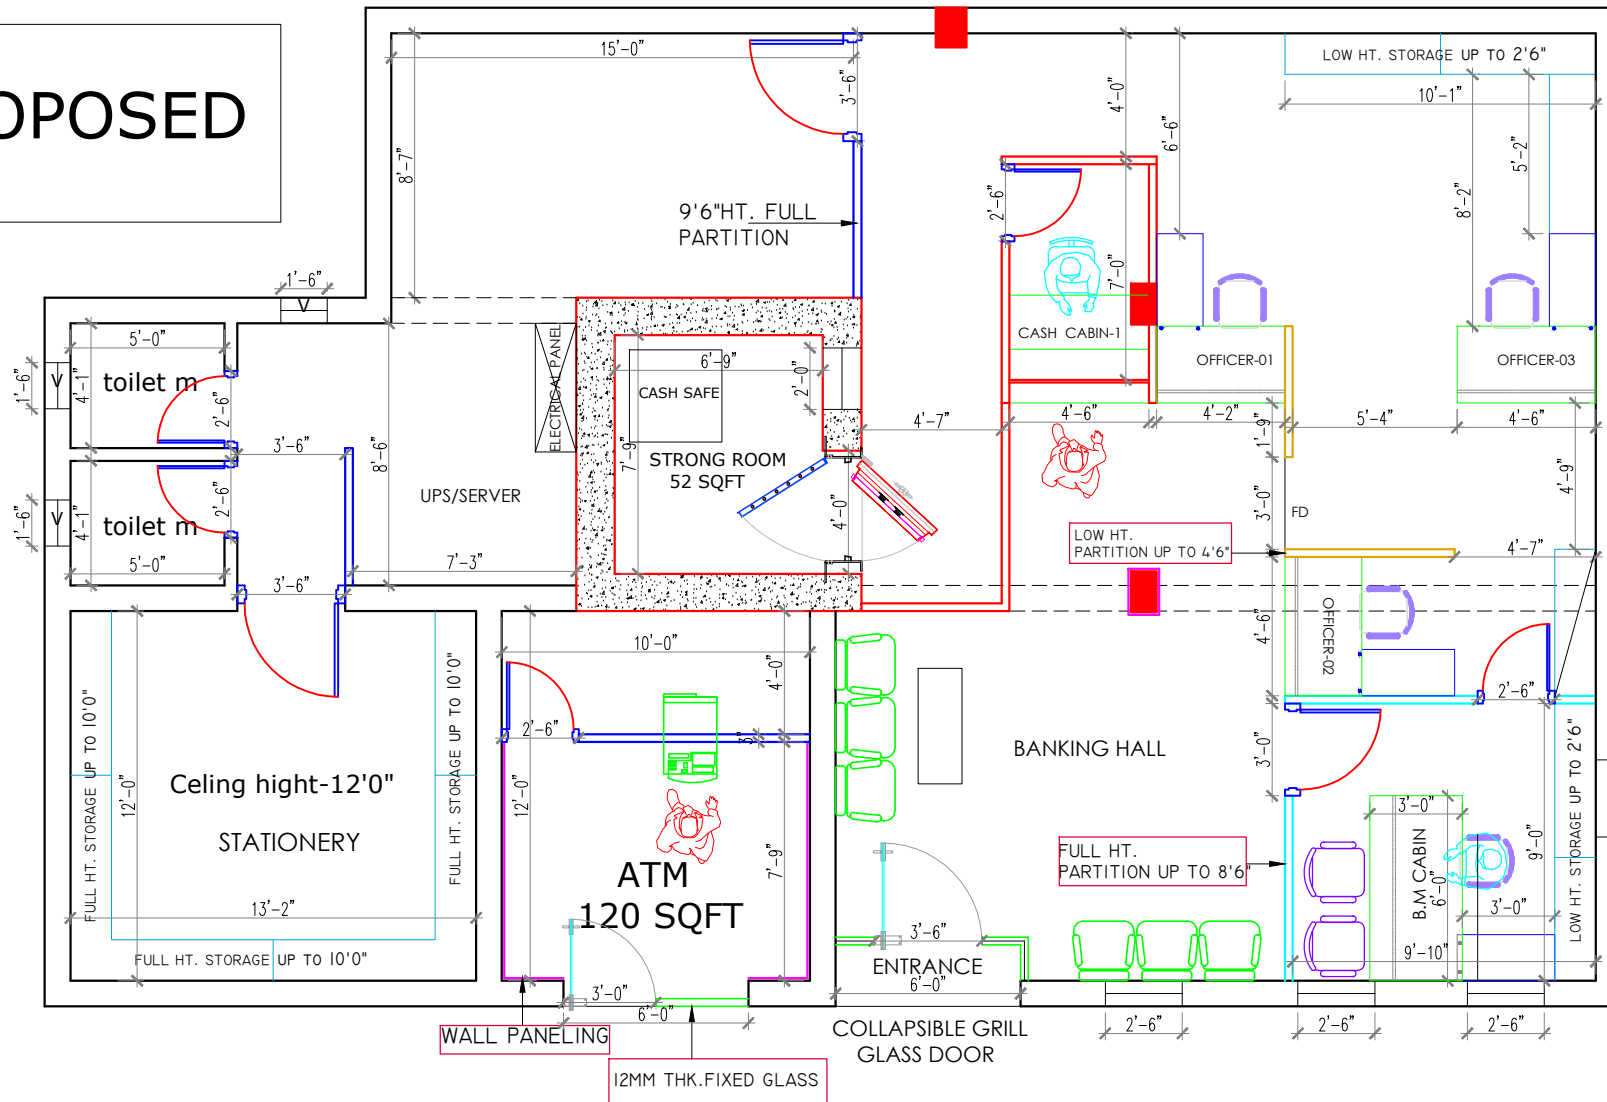

LEGEND	
	GLAZED PARTITION FOR MANAGER CABIN
	SEMI GLAZED DOUBLE SIDED LAMINATE PARTITION
	HALF HEIGHT TABLE PARTITION WITH GLAZING & DOUBLE SIDED LAMINATE
	CASH COUNTER PARTITION WITH GLAZING & DOUBLE SIDED LAMINATE
	FULL HEIGHT PARTITION UP TO
	COLUMN PANELING/WALL PANELING
	12MM THK.FIXED GLASS
	5" / 10" THK. BRICK WORK

CARPET AREA- $1160+120=1280$ SQFT

Notes :

ALL DIMENSIONS ARE TO BE CHECKED AND CO-RELATED WITH THE RELEVANT ARCHITECTURAL & STRUCTURAL DRAWINGS AND ANY AMBIGUITY SHALL BE IMMEDIATELY BROUGHT TO THE NOTICE OF THE ARCHITECTS BEFORE COMMENCEMENT OF THE WORK. THIS DRAWING IS THE PROPERTY OF ATTIK ARCHITECTS AND IS NOT TO BE COPIED OR USED WITHOUT THEIR PERMISSION.

Architects :

ATTIK ARCHITECTS

a r c h i t e c t
SITHLA ASTHAN ROAD, NEAR
ILKAMANJHI THANA, BHAGALPUR ,PH. NO.
7503821328
9430546484,9899677289

Consultants :

Drawing Title:-

CENTRAL BANK OF INDIA
D.S.COLLEGE (KATIHAR)

Client :

CENTRAL BANK OF INDIA

REVISIONS :

Suffix	Date	Initials	change

Job Title :

Date:-

19-08-2025

Scale:- NTS

DRG. NO:-01

Checked by:

Ar. Sachin

Dealt by:

NORTH :

R 1

ATTIK ARCHITECTS

This drawing/design is property of Attik architects. No part of this may be reproduced or implemented in any form without prior permission in writing from Architects. Any person doing so, shall be liable to criminal prosecution and civil claims for damages.