


UR=URINAL WB=WASH BASIN WC=ENGLISH WATER CLOSET

OTHERS PROPERTY

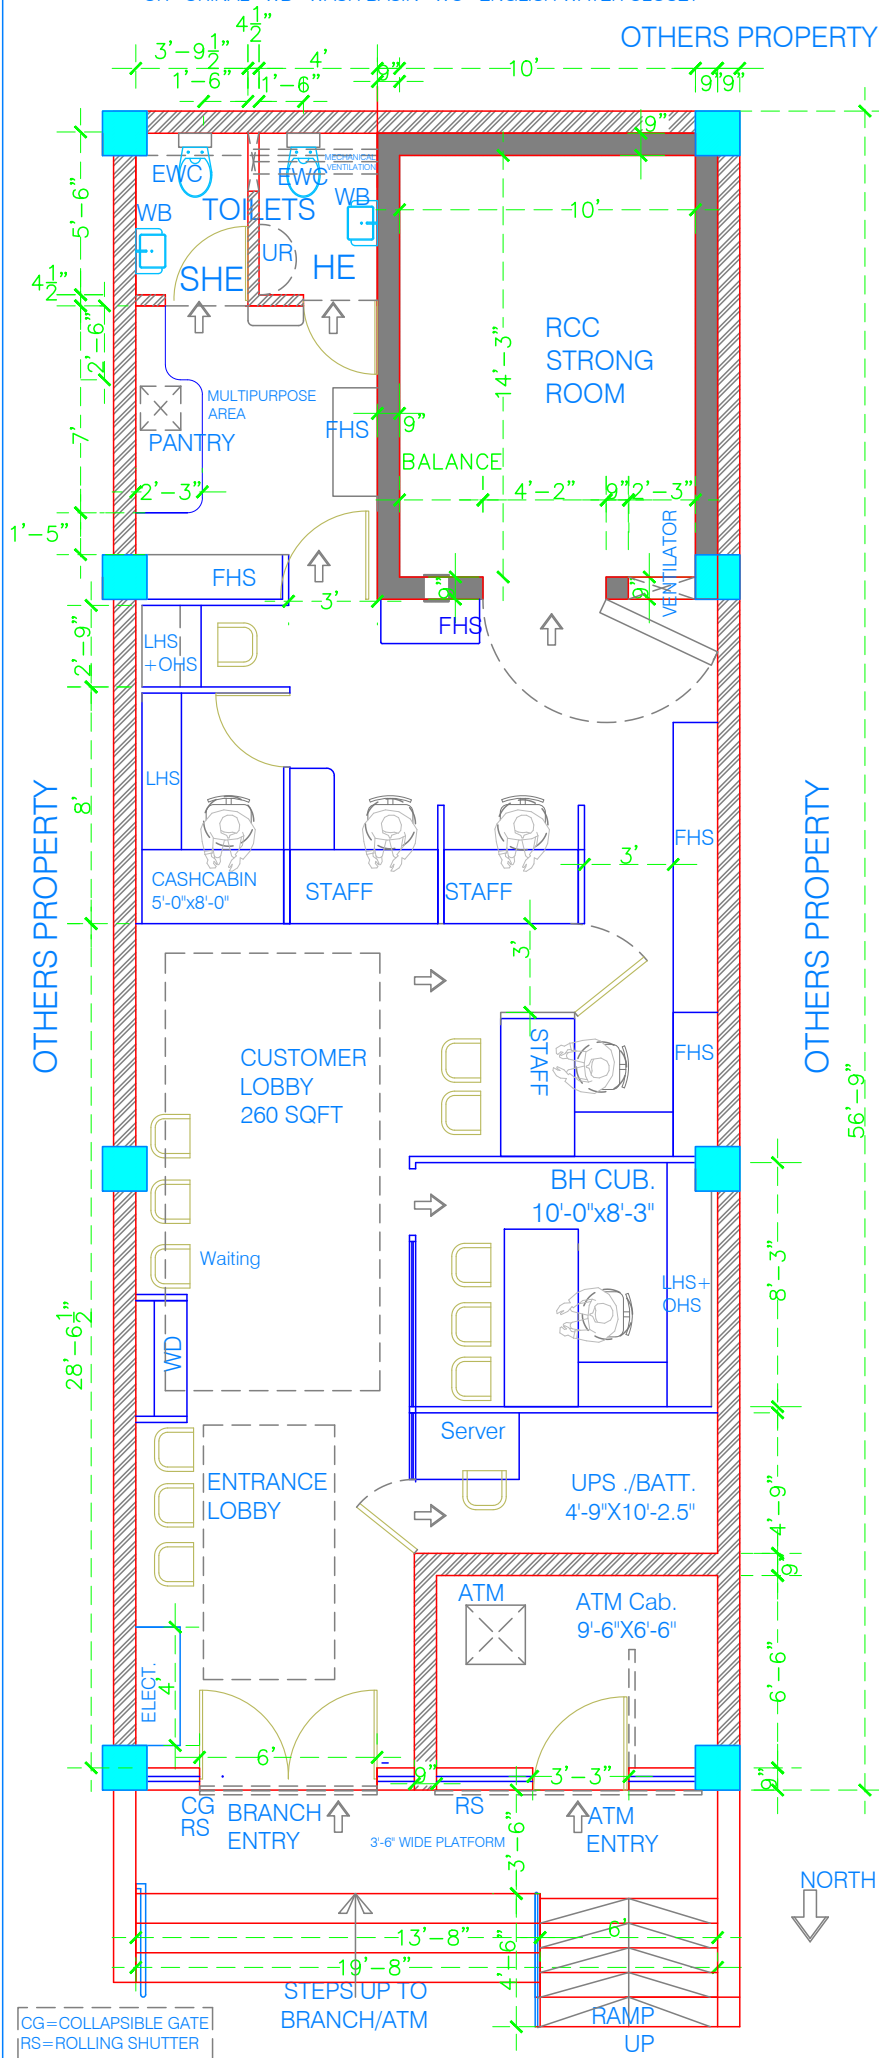

CG=COLLAPSIBLE GATE
RS=ROLLING SHUTTER

NOTE:1. DIMENSIONS ,LOCATION OF EXISTING OPENINGS AS PER ACTUAL ON SITE WILL BE TREATED AS FINAL IN CASE OF DISCREPANCY.
2.MANUFACTURER'S SPECIFICATIONS FOR STRONG ROOM DOOR/STANDARD FIXTURES.

PROPOSED PLAN OF BEHRAMPUR ALT.BRANCH UNDER RO AMRITSAR

DRAWN BY: KRISHNA GOPAL
CM ARCHITECT
15.07.2025