


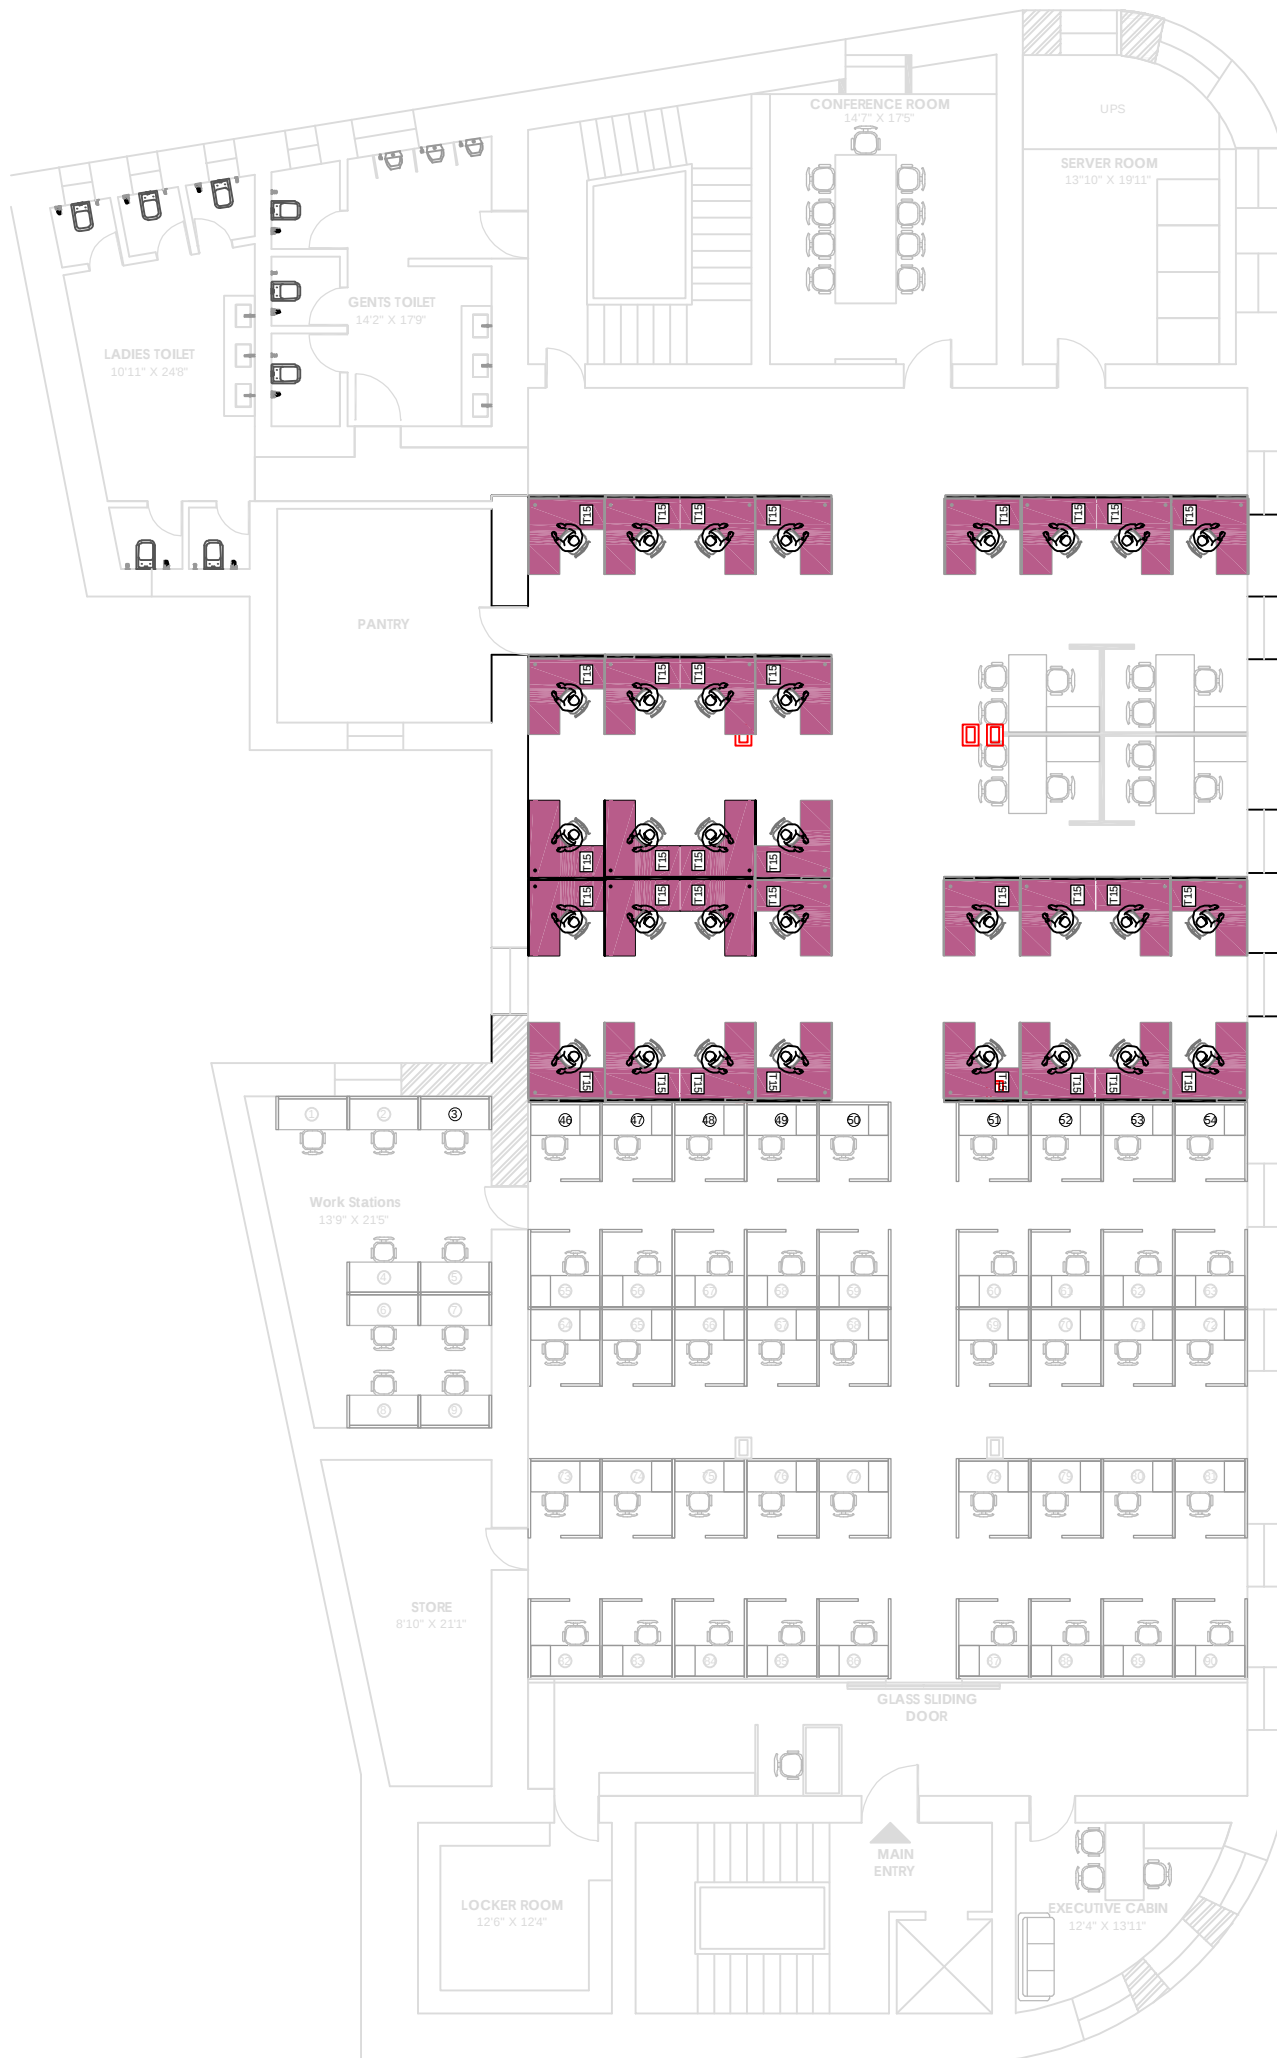

PROPOSED Modular Work Stations @2nd FLOOR EWART HOUSE Building