


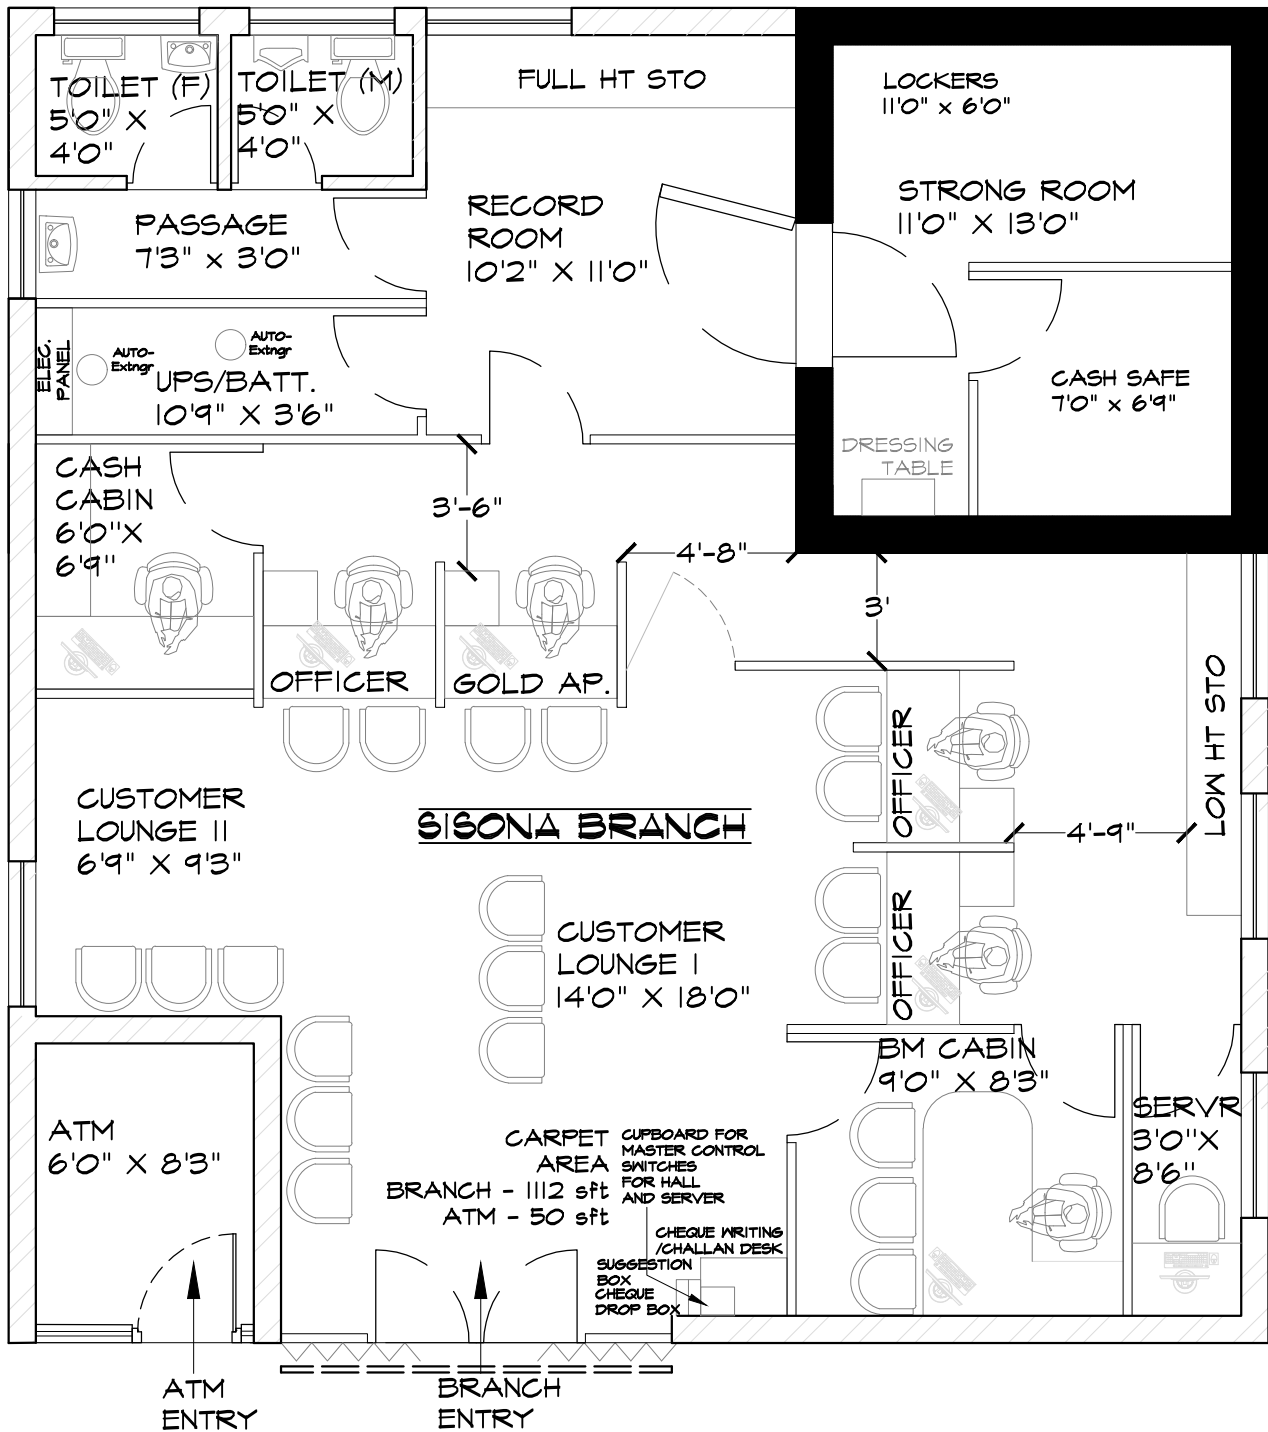

PROPOSED GROUND FLOOR LAYOUT OF NEW PREMISES FOR SISONA BRANCH

CBI - SISONA BRANCH, MEERUT REGION

