


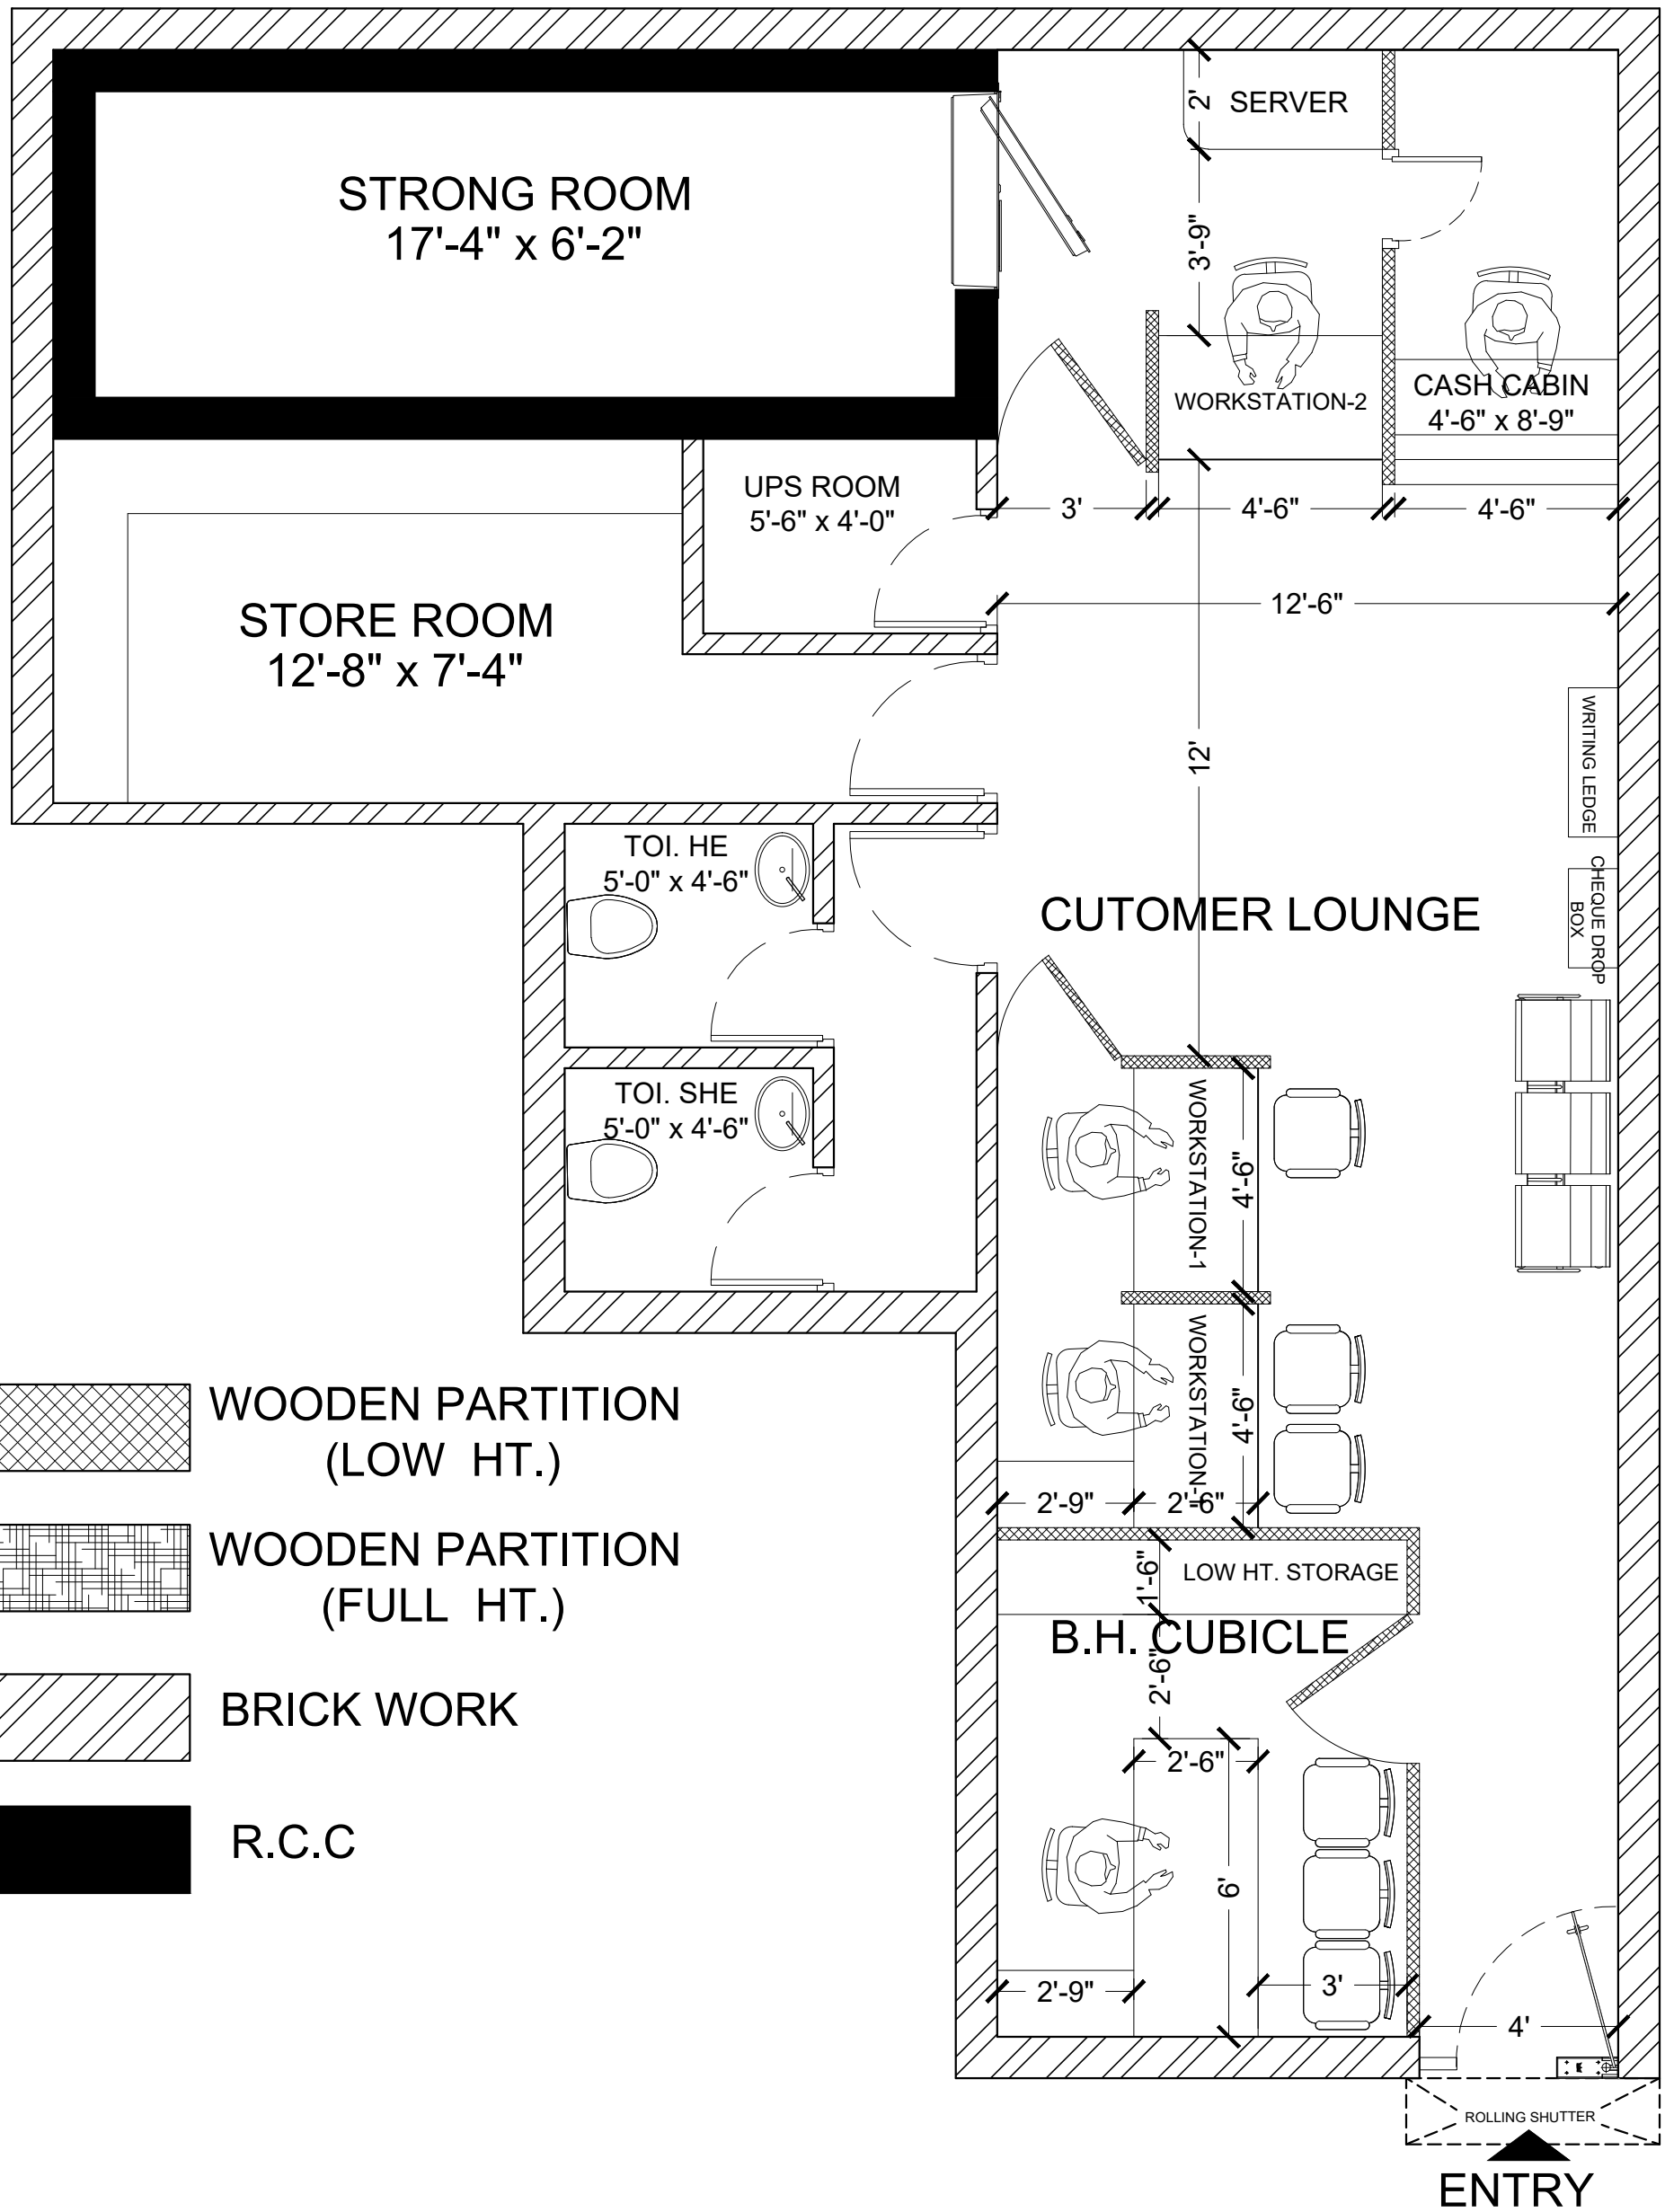

PROPOSED LAYOUT FOR MAHANPUR BRANCH UNDER BANKURA REGION
CENTRAL BANK OF INDIA